


FRONT ELEVATION
SCALE: 1/4" = 1'-0"



LEFT ELEVATION
SCALE: 1/4" = 1'-0"



REAR ELEVATION
SCALE: 1/4" = 1'-0"

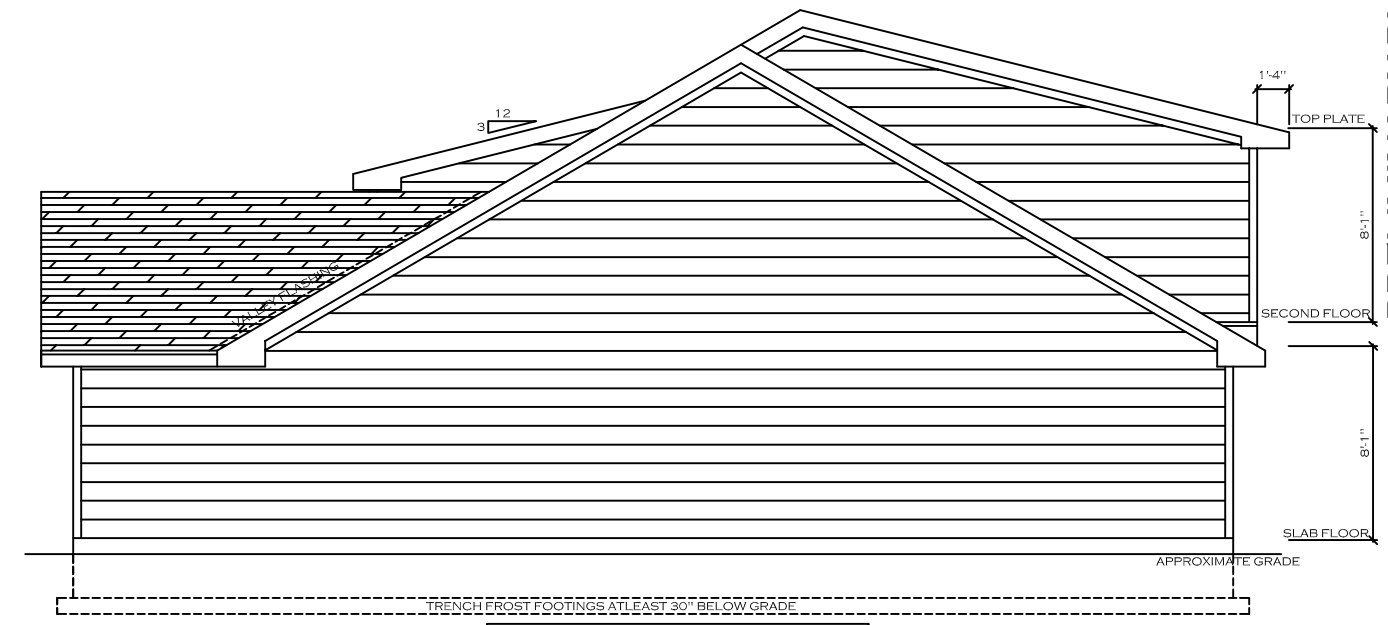

RIGHT ELEVATION
SCALE: 1/4" = 1'-0"

PRELIMINARY PLAN - NOT FOR CONSTRUCTION


NOTE: EVERY EFFORT WAS MADE DURING THE DESIGN PROCESS TO AVOID MISTAKES. HOWEVER, THE DESIGNER IS NOT AN ARCHITECT NOR AN ENGINEER AND ASSUMES NO RESPONSIBILITY FOR STRUCTURAL FAILURES DUE TO OMISSIONS AND/OR ERRORS IN THE DESIGN OF THIS PROJECT. ALL DETAILS AND DIMENSIONS CONFORM WITH LOCAL BUILDING CODES. THANK YOU

CLEAN LINE HOME DESIGN, LLC
800 CANTERBURY DR. COLUMBIA, MO 65203
CLEANLINEPLANS@GMAIL.COM
MCMXCVIII (573) 219-0426


BARCUS
SPILLMAN HOMES LLC
(573) 864-2936

UPPER FLOOR PLAN
SCALE: 1/4" = 1'-0"
DATE: _____
JOB # _____
DRAWN BY: _____
TRR

PLAN NOTES:
- VERIFY ALL LOCAL CODES, ENERGY TYPES AND SITE CONDITIONS PRIOR TO CONSTRUCTION
- REVIEW SUB-CONTRACTORS LOCATIONS OF HVAC(S) AND WATER HEATER(S) PRIOR TO CONSTRUCTION
- ALL INTERIOR WALLS ARE 3 1/2" UNLESS DIMENSIONED OTHERWISE

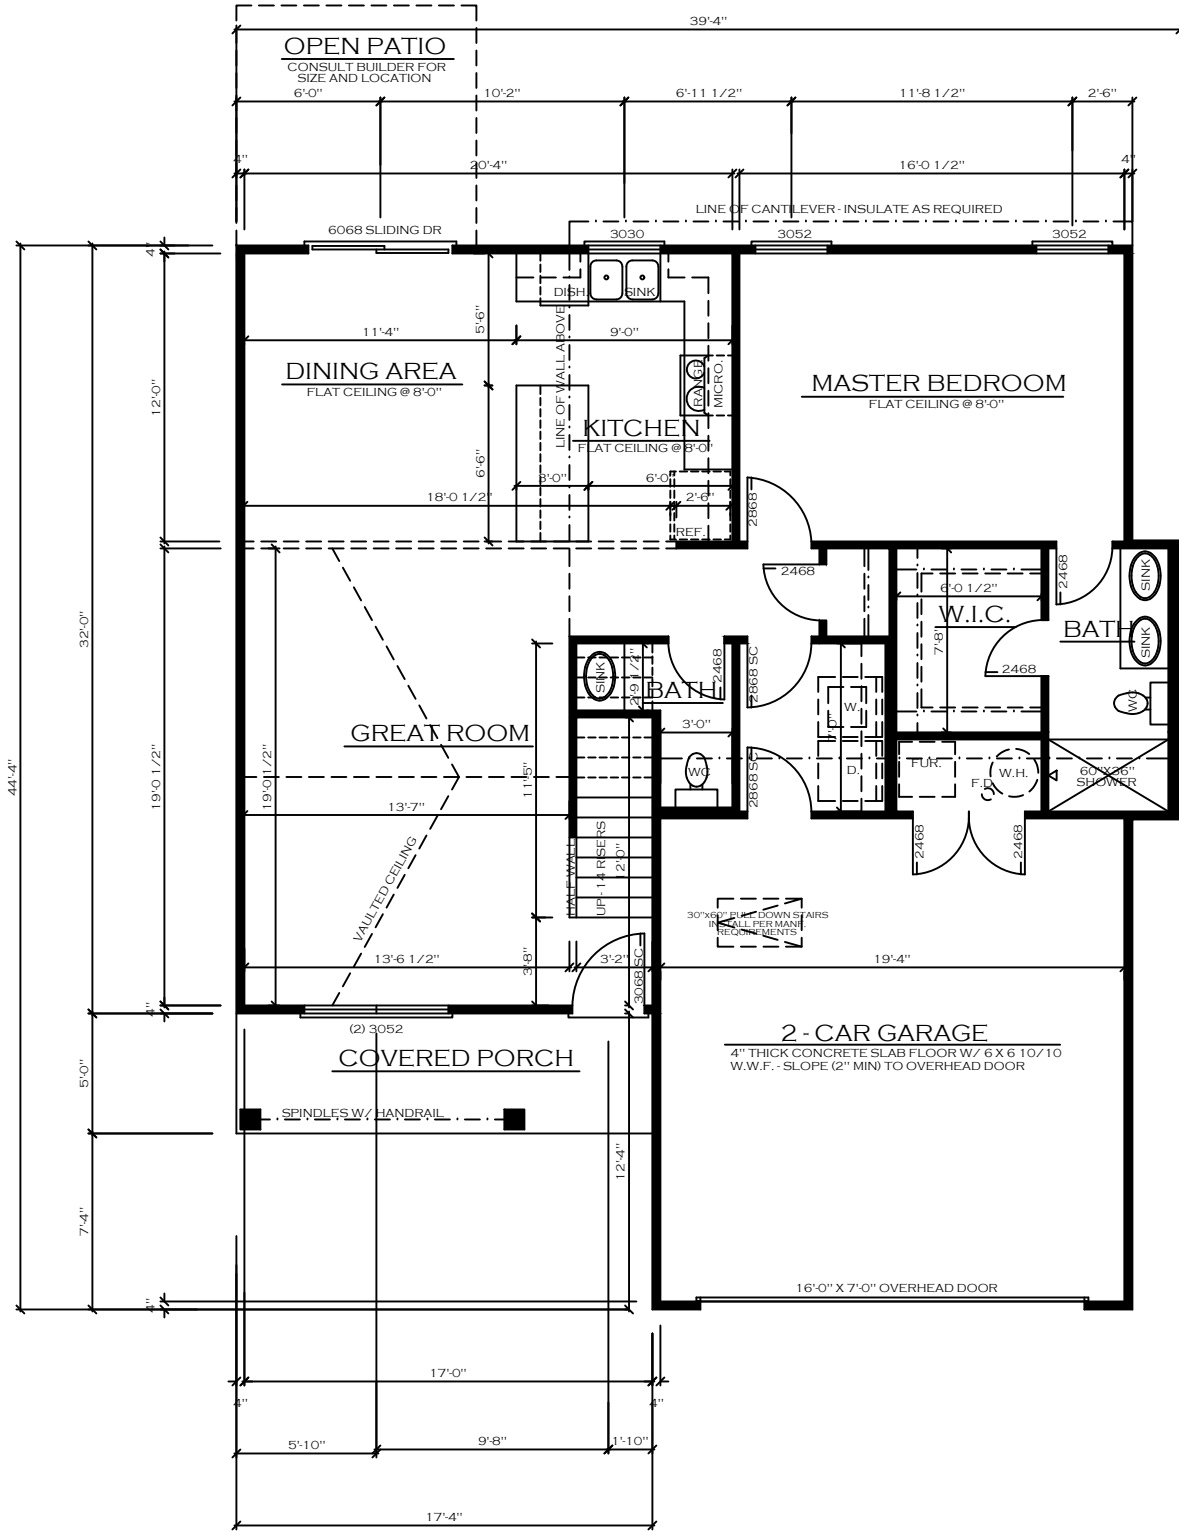

MAIN FLOOR PLAN
SCALE: 1/4" = 1'-0" 1055 SQFT

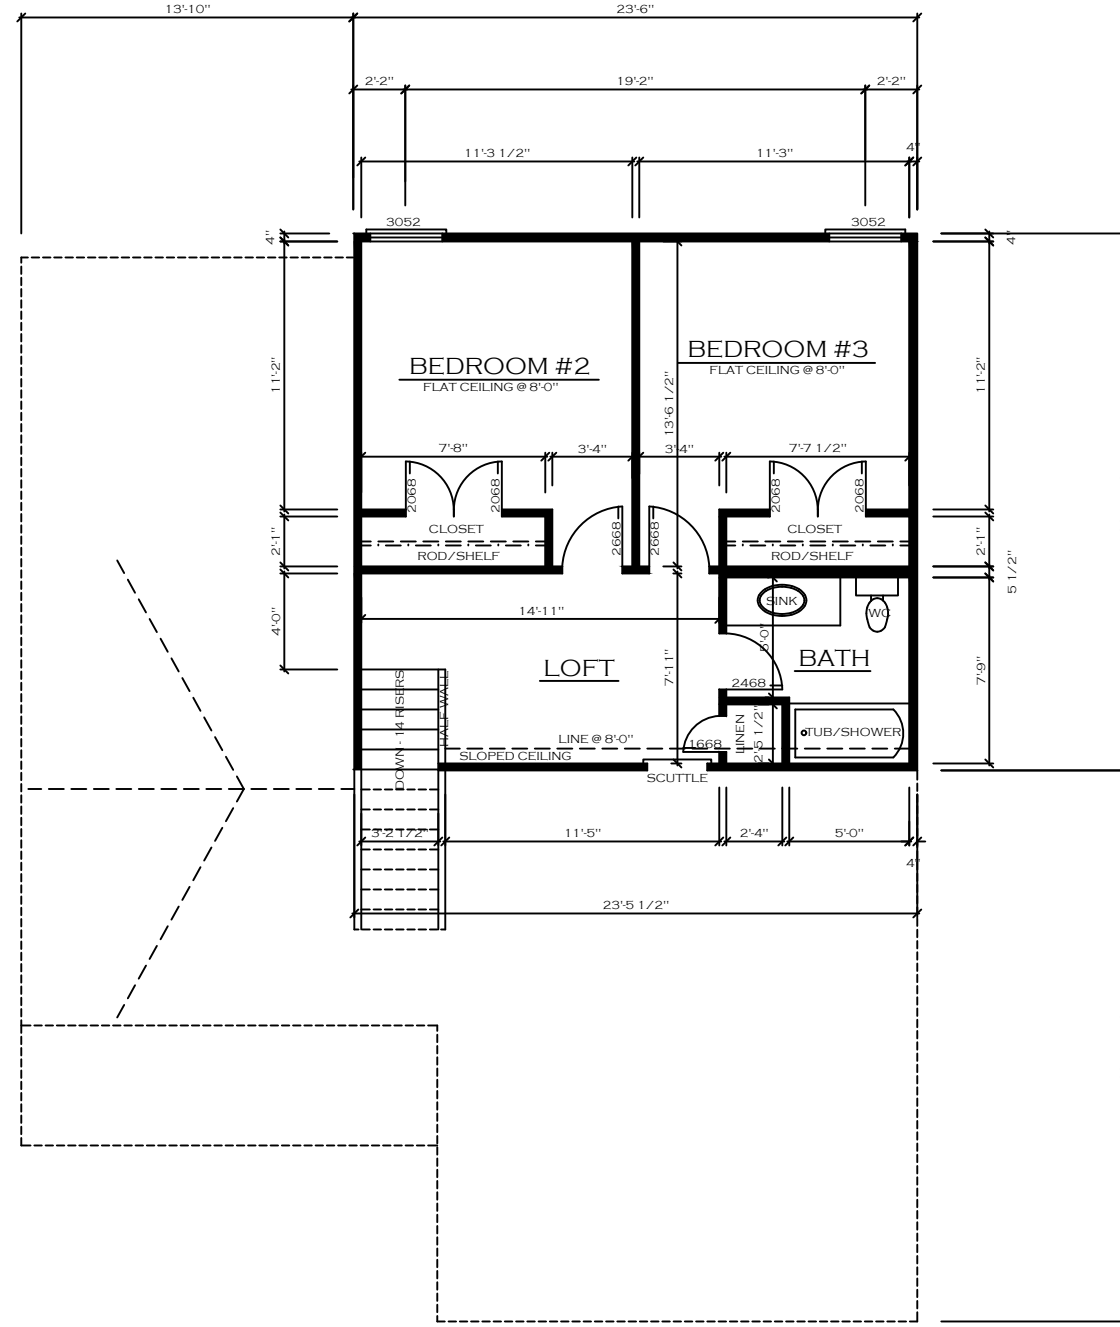

UPPER FLOOR PLAN
SCALE: 1/4" = 1'-0" 512 SQFT

PLAN NOTES:
- VERIFY ALL LOCAL CODES, ENERGY TYPES AND SITE CONDITIONS PRIOR TO CONSTRUCTION
- REVIEW SUB-CONTRACTORS LOCATIONS OF HVAC(S) AND WATER HEATER(S) PRIOR TO CONSTRUCTION
- ALL INTERIOR WALLS ARE 3 1/2" UNLESS DIMENSIONED OTHERWISE

NOTE: EVERY EFFORT WAS MADE DURING THE DESIGN PROCESS TO AVOID MISTAKES. HOWEVER, THE DESIGNER IS NOT AN ARCHITECT NOR AN ENGINEER AND ASSUMES NO RESPONSIBILITY FOR STRUCTURAL FAILURES DUE TO OMISSIONS AND/OR ERRORS IN THE DESIGN OF THIS PROJECT. THE USER OF THIS PLAN MUST VERIFY ALL DETAILS AND DIMENSIONS CONFORM WITH LOCAL BUILDING CODES. THANK YOU.

CLEAN LINE HOME DESIGN, LLC
800 CANTERBURY DR. COLUMBIA, MO 65203
CLEANLINEPLANS@GMAIL.COM
MCMXCVIII (573) 219-0426

BARCUS
SPILLMAN HOMES LLC
(573) 864-2936

MAIN FLOOR PLAN
SCALE: 1/4" = 1'-0"
DATE: 5/13/2018
JOB #:
DRAWN BY: TRR
A1 OF 4